



PLAN OF HOUR LINES

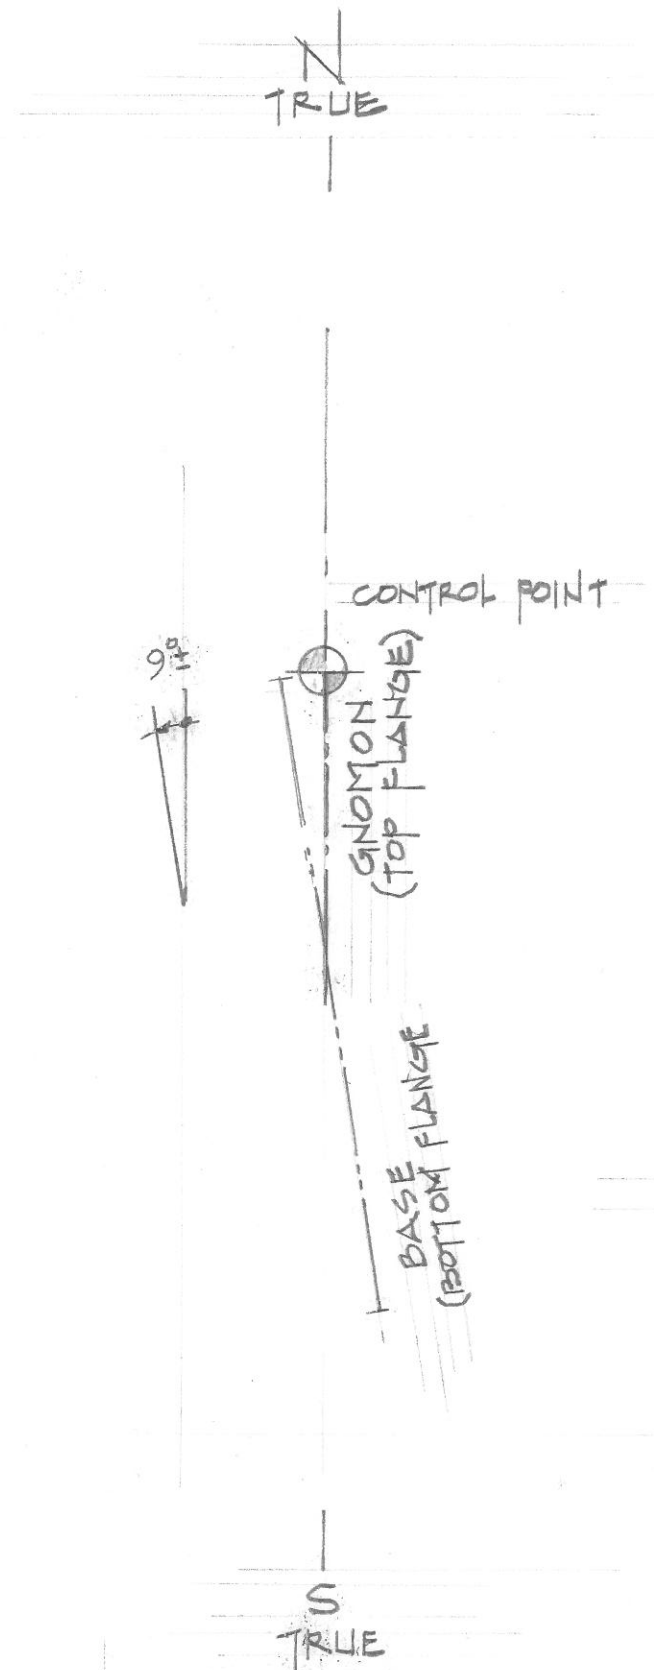

ALIGNMENT PLAN OF STEEL

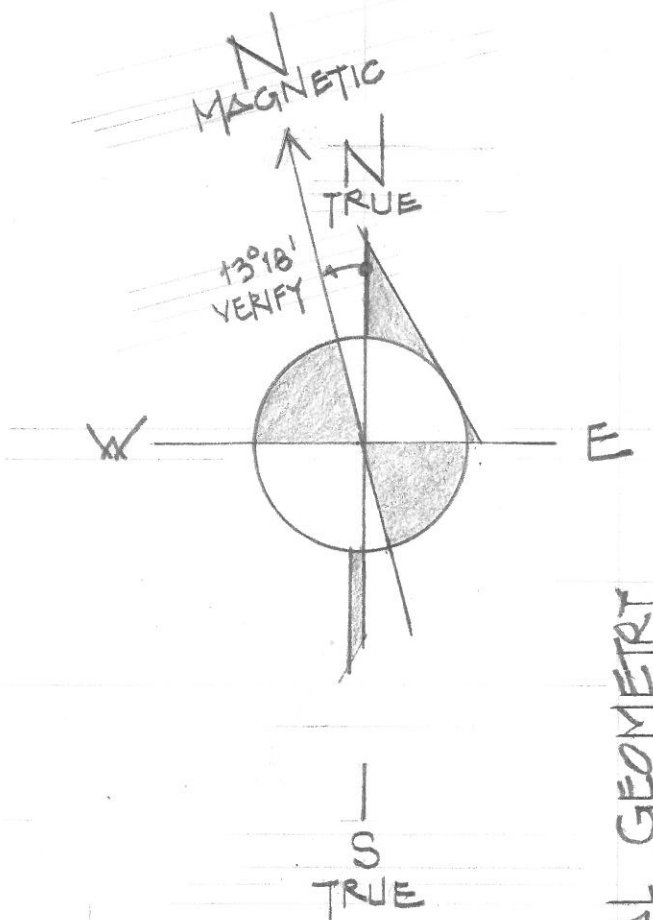

DECLINATION OF NORTH

SUNDIAL GEOMETRY

NOT TO SCALE

DATE: 15 MAR 12
 9/11 REMEMBRANCE
 MEMORIAL
 AT CROTON LANDING

JAMES W. RHODES, FAIA
 ARCHITECT
 PRESERVATION DESIGN
 111 NORTH RIVERSIDE AVE.
 CROTON ON HUDSON, N.Y.