




7259 JERRY DRIVE  
WEST CHESTER, OHIO 45069  
PHONE: 513-253-5497  
ARTISANINDUSTRIALS.COM

**IMPORTANT SUNDIAL FABRICATION AND FIELD INSTALLATION NOTES**

TAKE GREAT CARE TO ENSURE THE PRECISION OF THESE KEY ELEMENTS DURING FABRICATION AND INSTALLATION - ESPECIALLY THE PRECISION OF THE HOLE LOCATIONS AND CORRESPONDING STUD LOCATIONS RELATIVE TO THE SANDBLASTED PATTERN ON THE FIRST SURFACE OF THE GLASS DIAL PLATE. THE STUDS ON THE GNOMON MUST MATCH THE HOLE LOCATIONS IN THE GLASS DIAL PLATE EXACTLY TO ENSURE TIME ACCURACY - USE APPROPRIATE SPACERS TO ALIGN CENTERS. THE GLASS DIAL PLATE MUST BE SET EXACTLY PARALLEL IN PLAN TO THE CENTER PANE OF EXISTING CURTAINWALL SYSTEM DIRECTLY BEHIND THE DIAL AND PERFECTLY VERTICAL IN ELEVATION. WHEN SETTING PROJECTION DISTANCE OF SPIDER MOUNTS MEASURE FROM THE CENTER PANE OF EXISTING GLAZING - NOT THE FACE OF EXISTING MULLIONS. THE FINAL ACCURACY OF THE TIME PIECE IS ALSO DEPENDENT ON THE 12 O'CLOCK HOUR LINE BEING PERFECTLY VERTICAL AND THE RELATIVE MOUNTING POSITION OF THE GNOMON BEING EXACT.

ANODIZED ALUMINUM GNOMON WITH CLASSIC BRONZE FINISH TO MATCH CURTAINWALL MULLIONS. SEE GNOMON DRAWING FOR EXACT SPECIFICATIONS AND SEE DIAL PLATE FABRICATION DRAWINGS FOR MOUNTING HOLE SIZES AND FULL SCALE STUD LOCATIONS.

1/2" LAMINATED GLASS DIAL PLATE WITH WHITE INTERLAYER TO MATCH APPROVED GLASS SAMPLE WITH FIRST SURFACE BLASTED PATTERN + SEALER AND HOLES FOR GNOMON MOUNTING AND SPIDER MOUNTING TO MULLIONS IN THE PRECISE LOCATIONS SHOWN.

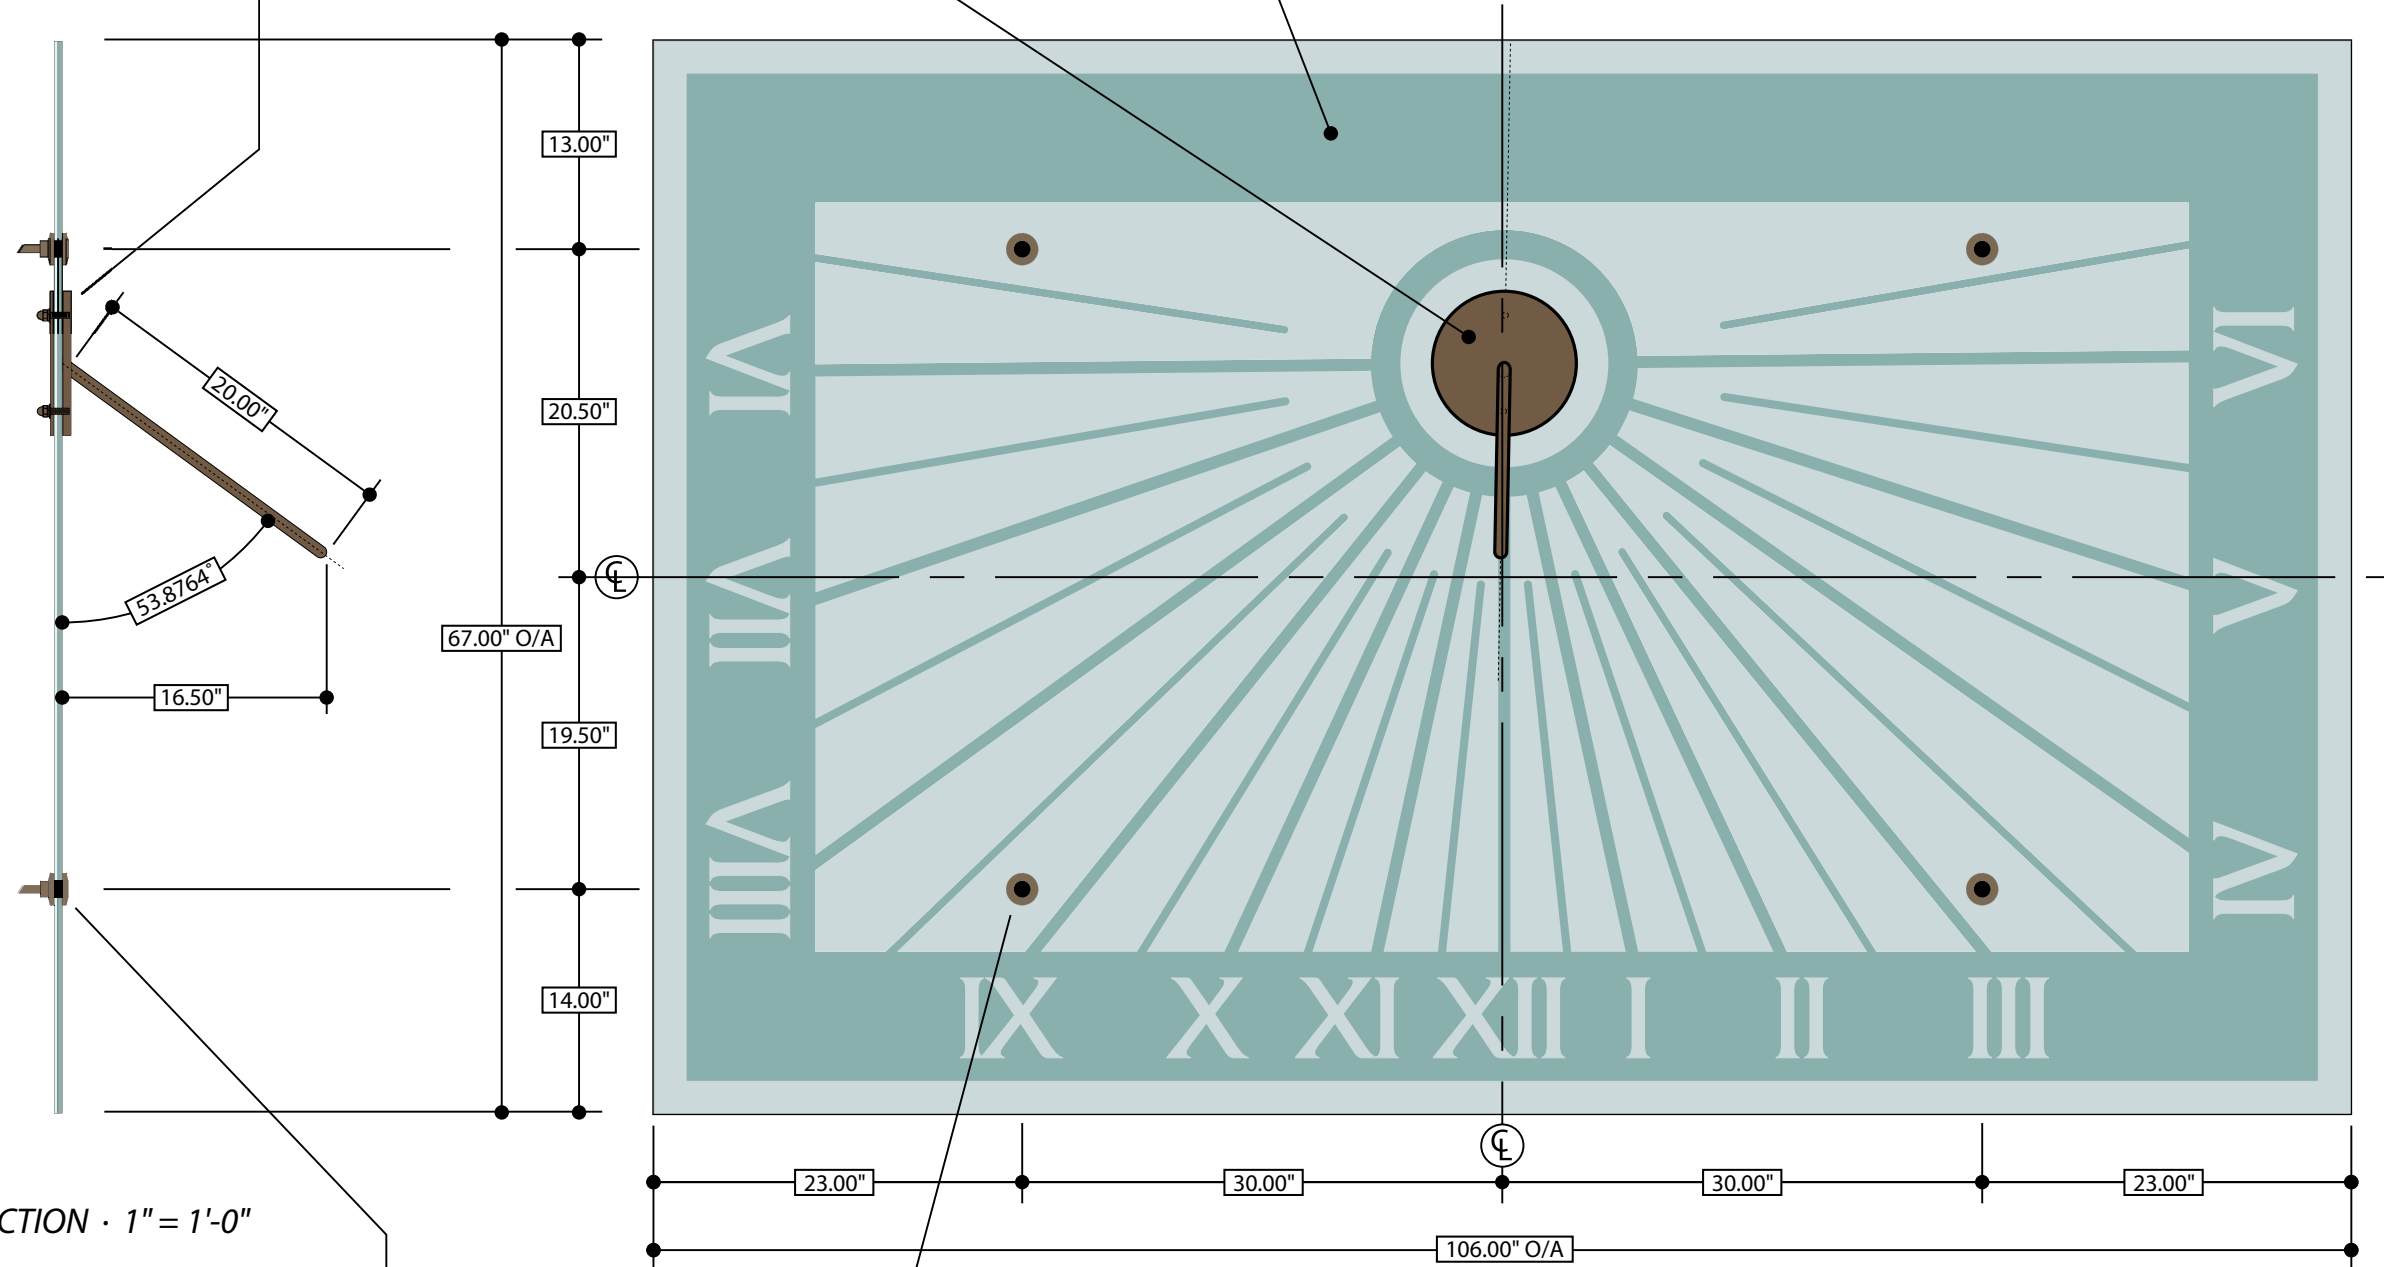

THE ULTIMATE ACCURACY OF THIS ARTISAN SUNDIAL WILL BE DETERMINED BY THE PRECISION AND CARE EXERCISED DURING THE FABRICATION AND INSTALLATION PROCESS. ARTISAN INDUSTRIALS IS NOT RESPONSIBLE FOR ANY PROBLEMS RESULTING FROM THE FOLLOWING:  
- FLAWED SUNDIAL CONSTRUCTION OR FIELD INSTALLATION, FLAWED SURVEYING TECHNIQUES OR A SUNDIAL FACE OR GNOMON THAT IS IMPROPERLY FABRICATED BY CONTRACTORS OTHER THAN ARTISAN INDUSTRIALS AND DOES NOT CORRESPOND PRECISELY TO THE DRAWINGS.  
- FLAWED CONSTRUCTION MATERIALS OR STRUCTURAL DETAILS SPECIFIED BY OTHERS.  
- NORMAL WEAR AND TEAR, VANDALISM OR THEFT.



**HENRY BELLMON RESEARCH CENTER SUNDIAL**  
STILLWATER, OKLAHOMA

PROJECT NUMBER:

TITLE:  
OSU HBRC SUNDIAL ELEVATIONS  
GENERAL DIMENSIONS AND PROJECT NOTES

DRAWING NUMBER  
**HBRC-PR37-001**

REFERENCE:  
ORIGINAL CONCEPT SHEET  
LAYOUT ONE REVISION TWO

ISSUE DATE